


MATCH LINE "C" SEE SHEET A-5

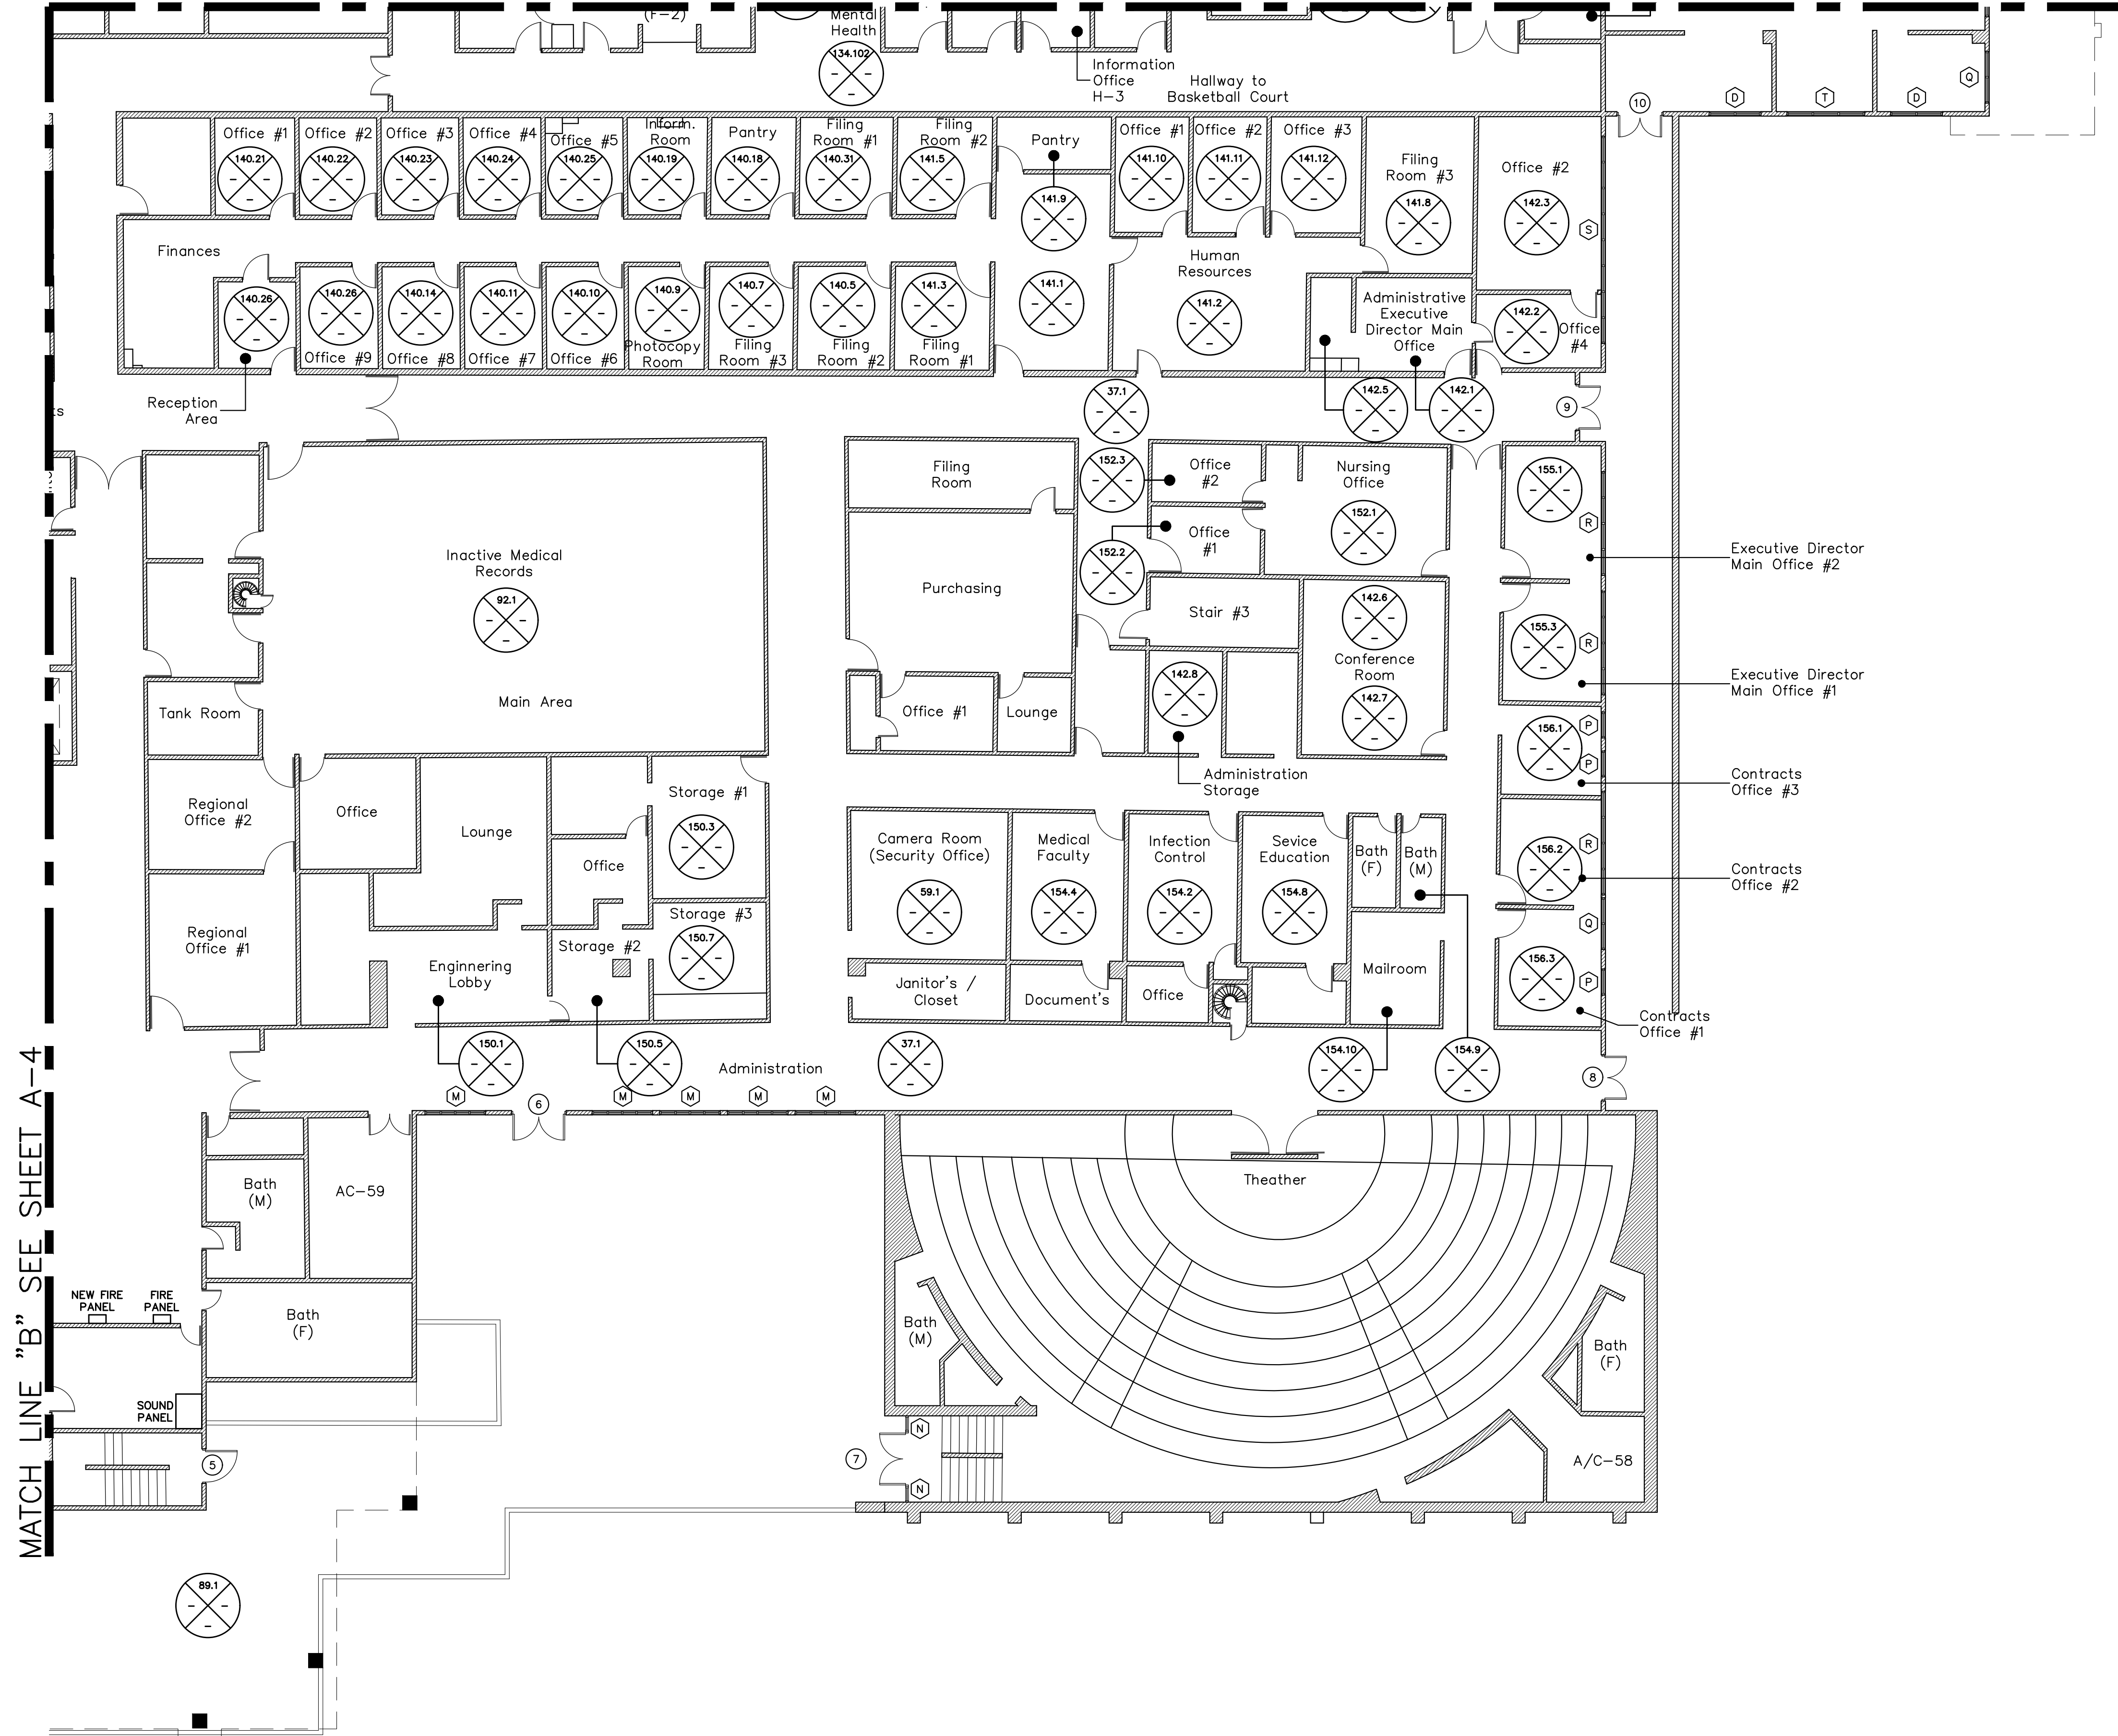

FINISHES DAMAGE – GROUND FLOOR PLAN (BLOW-UP "E")
SCALE: 3/32"=1'-0"

LEGEND:

- Roof
Yin
Bass
Floor
Walls
TYPICAL DAMAGE INDICATOR SYMBOL
- XX.XX
XX.XX
XX.XX
DDD'S ITEM INDICATOR
- DOOR
DOOR DESIGNATION
- B
WINDOW DESIGNATION

PRELIMINARY DRAWING 60%



BY: A.F.P.R. DATE 05/03/2023

<	
--	--