


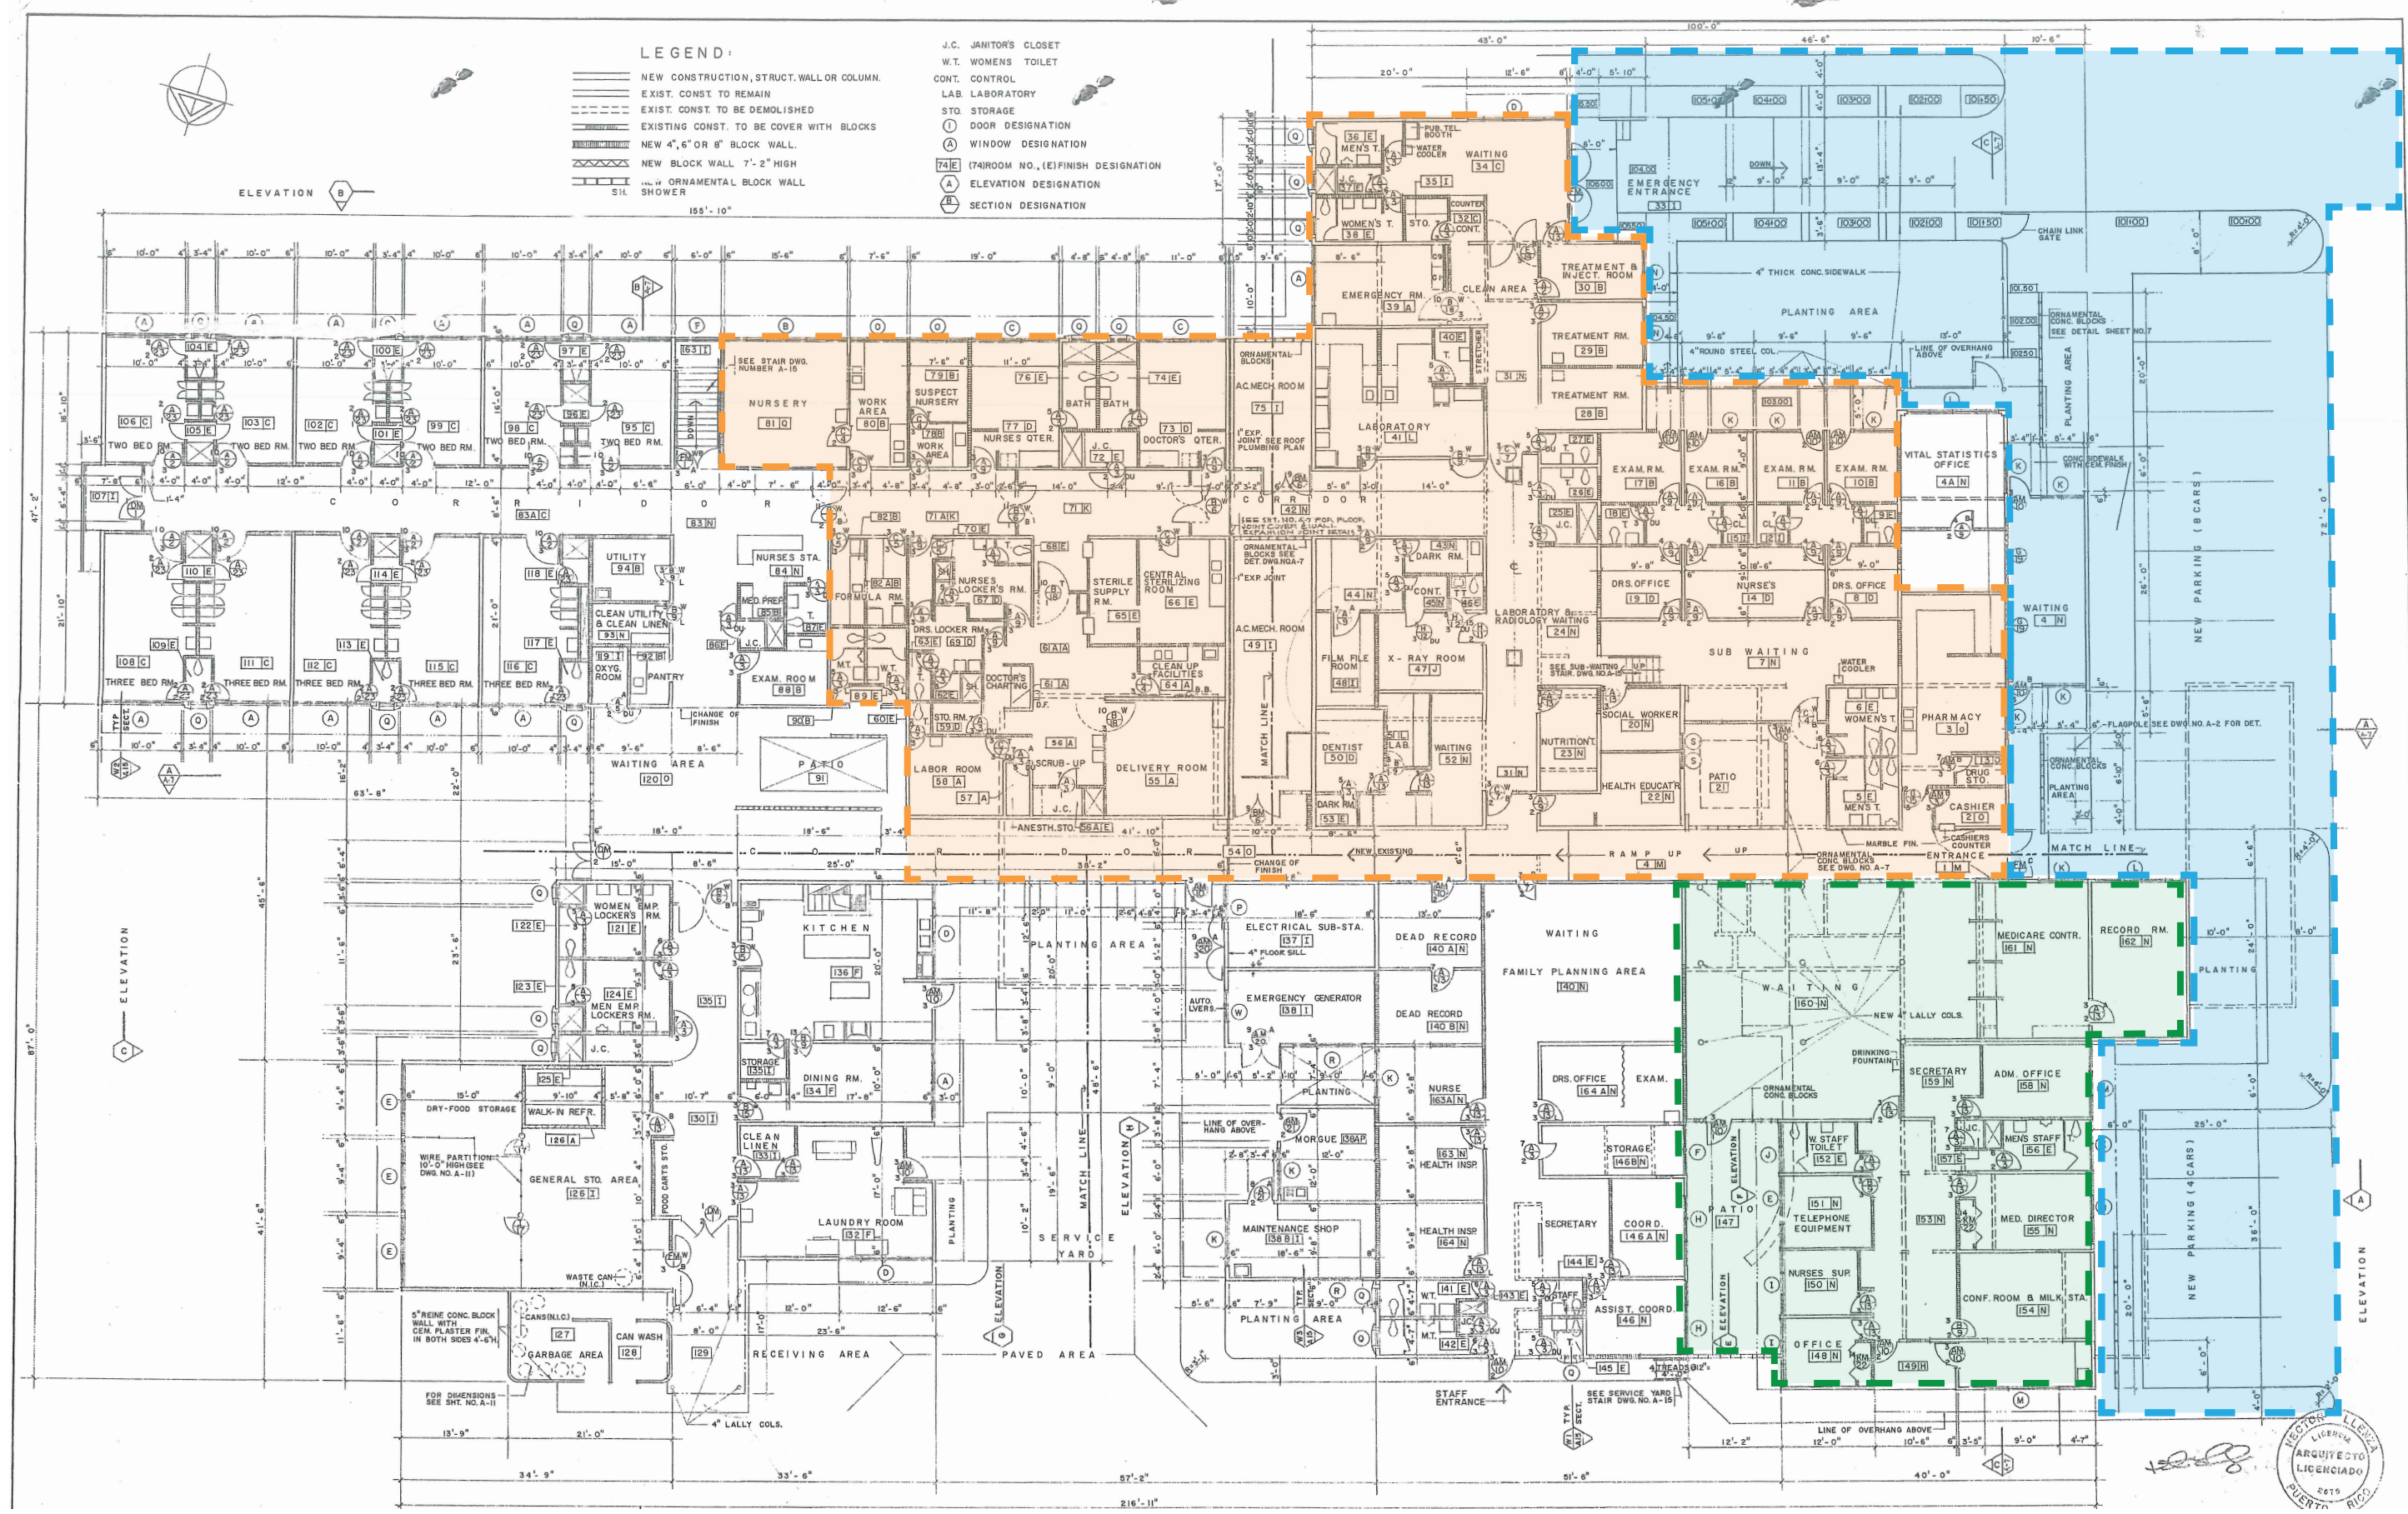


CDT ADJUNTAS

diagrama fases 3, 4 & 5

- EXTERIOR ACCESS - N.I.C.
- AREA FOR A/E SERVICES - 10,983 SF aprox.
- N.I.C.



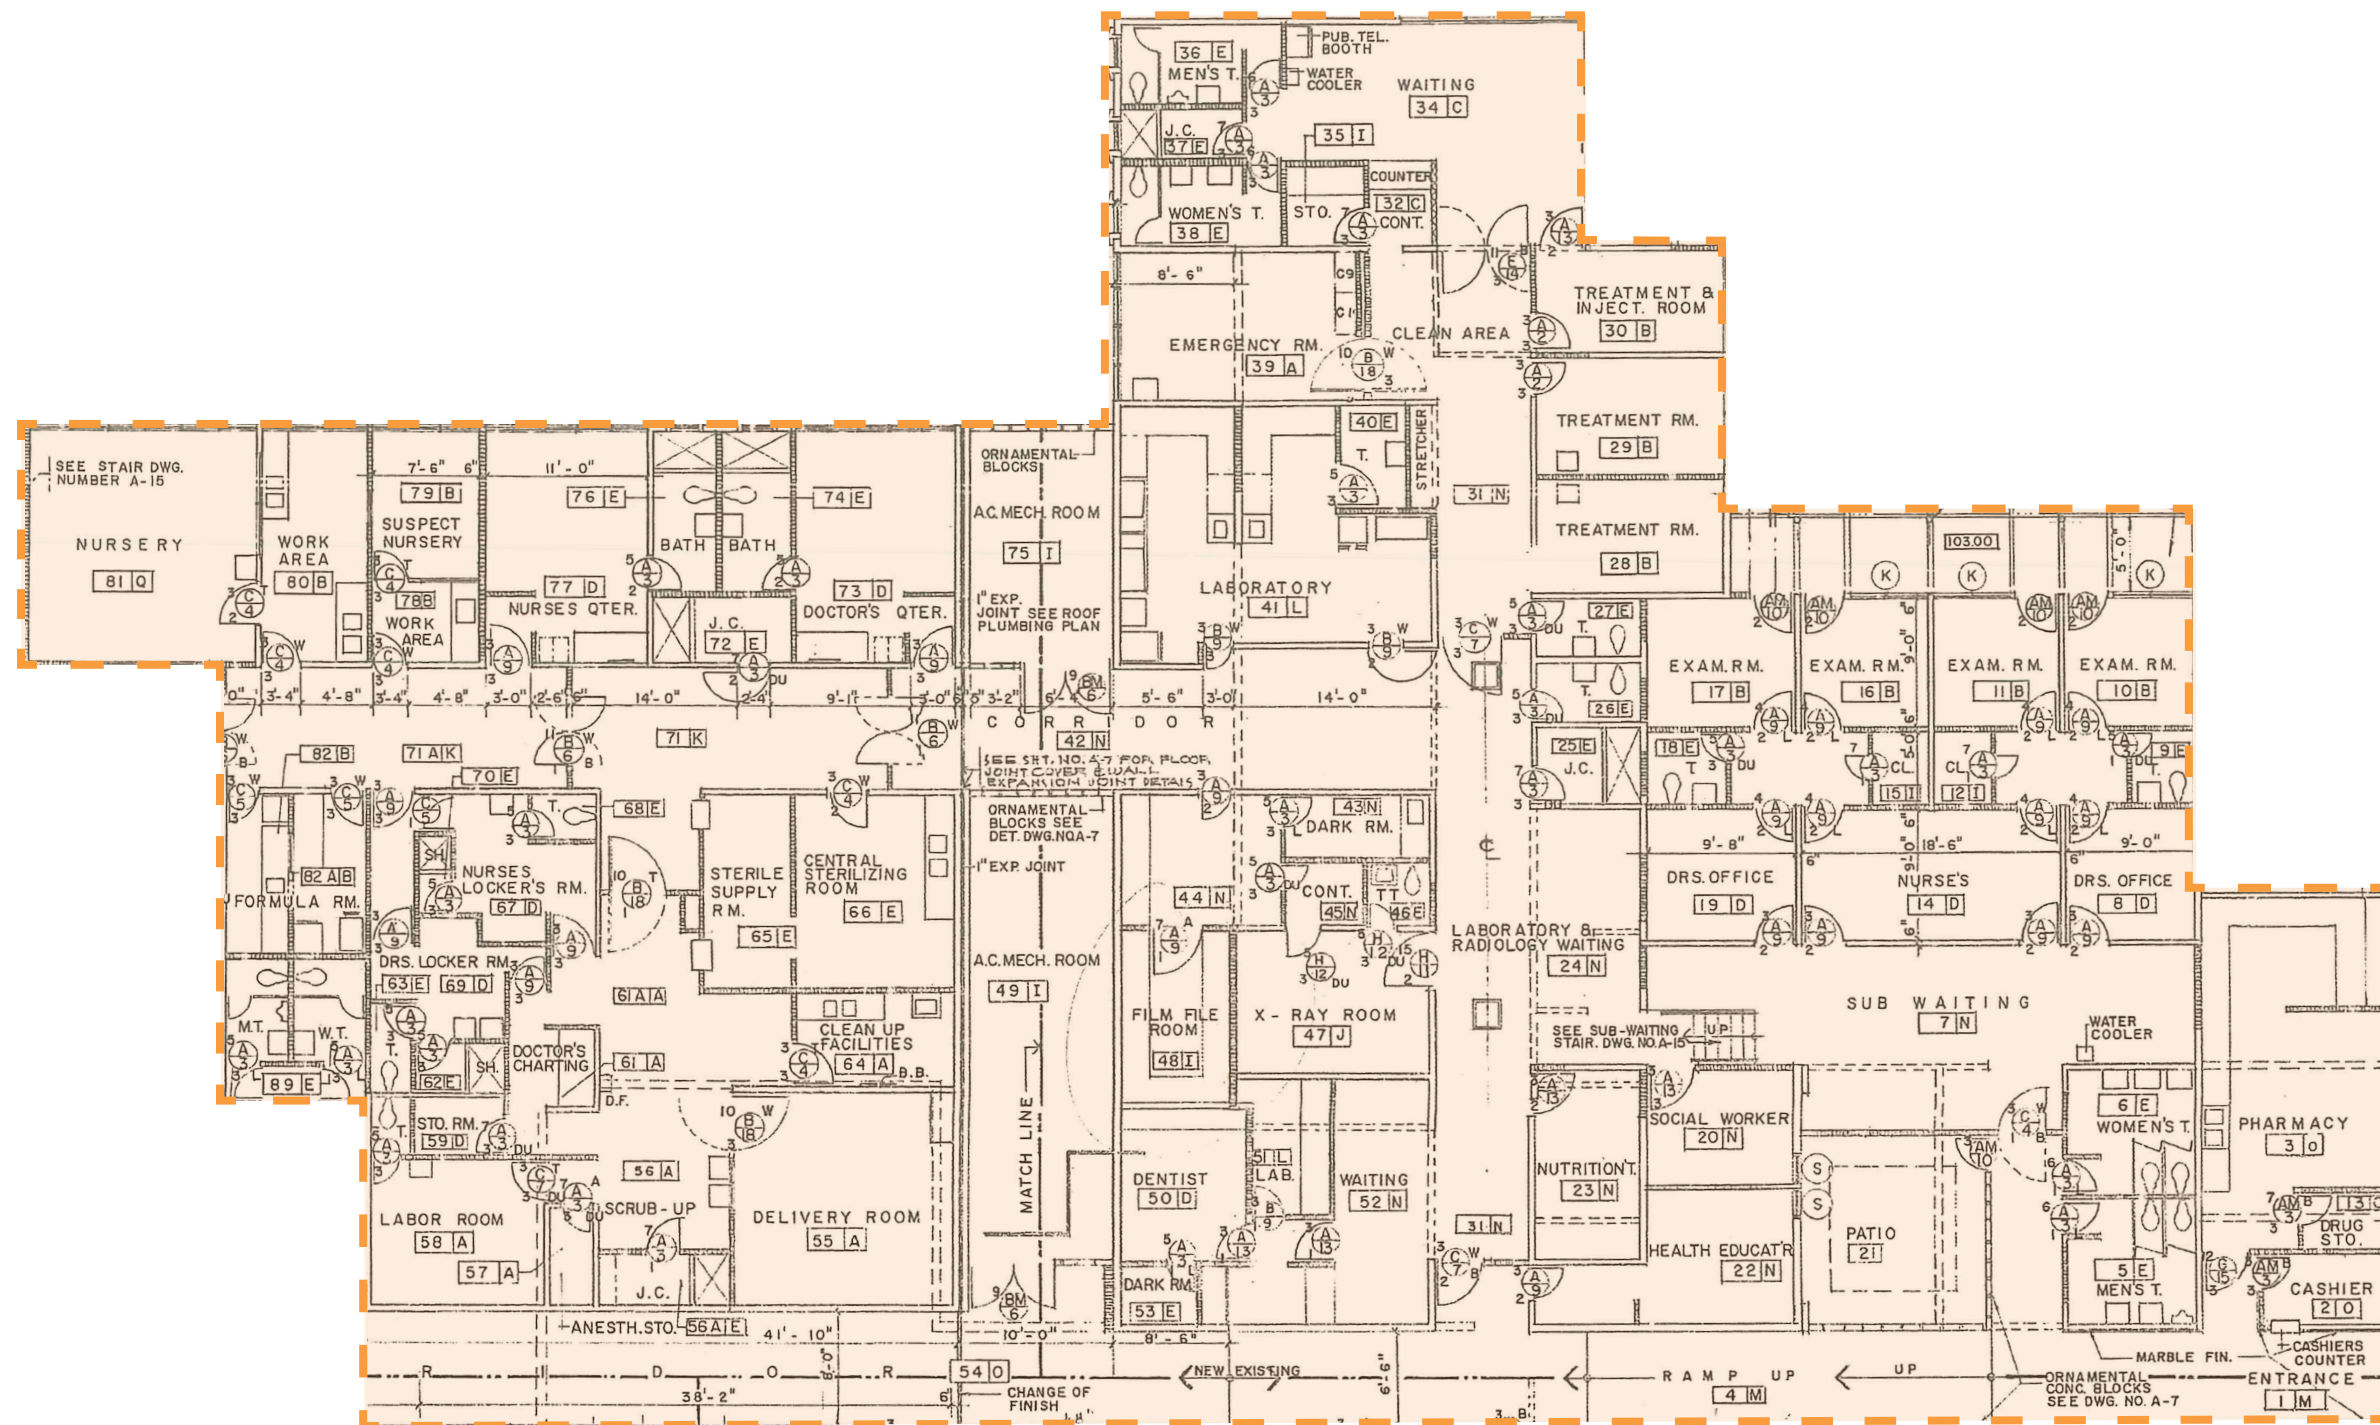

CDT ADJUNTAS diagrama fases 3, 4 & 5

AREA 2 - FASE 4 - 10,982.86 sq ft

